
 Site Boundary
 Ownership Boundary

BUILDING (SCOTLAND) ACT 2003
 This plan has been approved by
 The Moray Council in terms of the
Building Warrant
 Ref No.: 23/00635/BW
 Dated: 04 September 2023



1 Location Plan .
 1 : 1250

0m 25m 50m 75m 100m 125m
 VISUAL SCALE 1:1250 @ A3

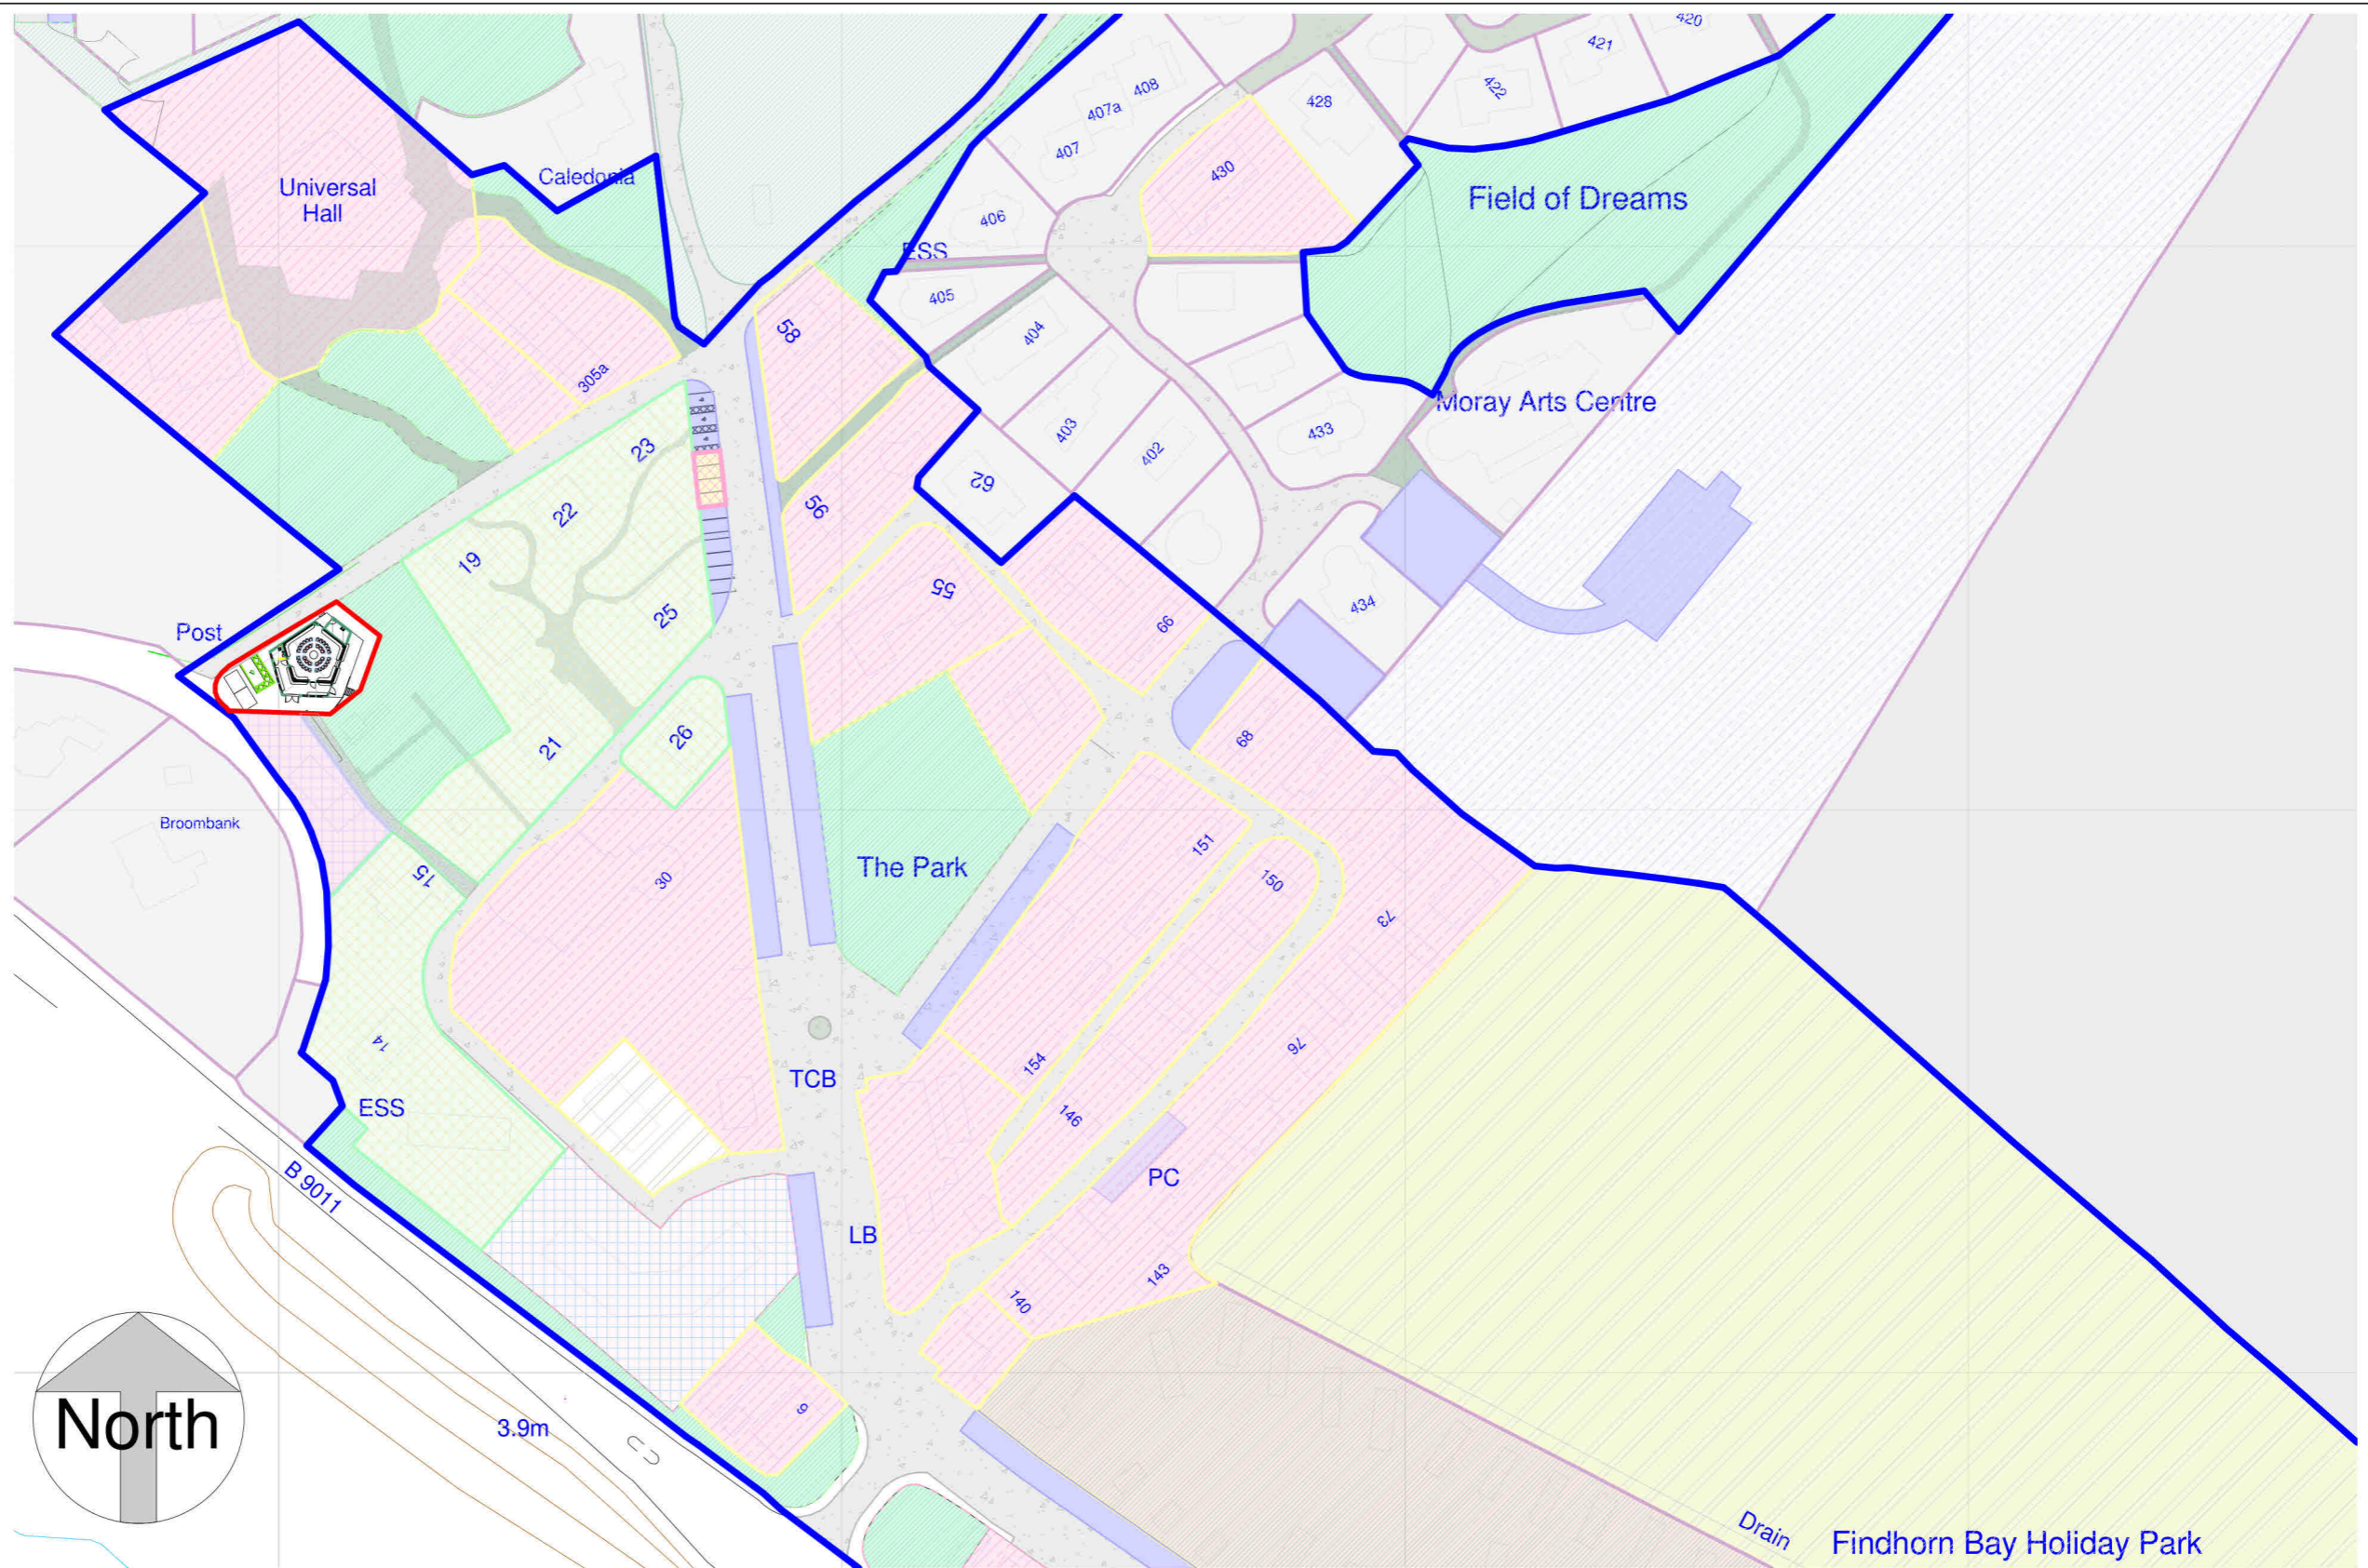

greenleafdb@live.co.uk
 01309 677 802
 www.greenleafdb.co.uk
 Studio 18, Altyre Stables, Forres, Moray IV36 2SH
 A Scottish Company - SC337079

Design & Construction Services
 Low Impact
 Super Insulated
 Modular
 Timber Frame Structures
 Off-Grid Systems
 Affordable Housing
 Eco-Offices, Eco-Mobiles
 Custom Designs
 and Holiday Chalets

No.	Description	Date

Findhorn Foundation
 The Park Ecovillage

Location Plan		A101-PA_rv001
Project number	F.Dev.Com	
Date	10/11/2022	
Drawn by	JWC	
Checked by	JWC	
Scale on A3 paperAs indicated		